


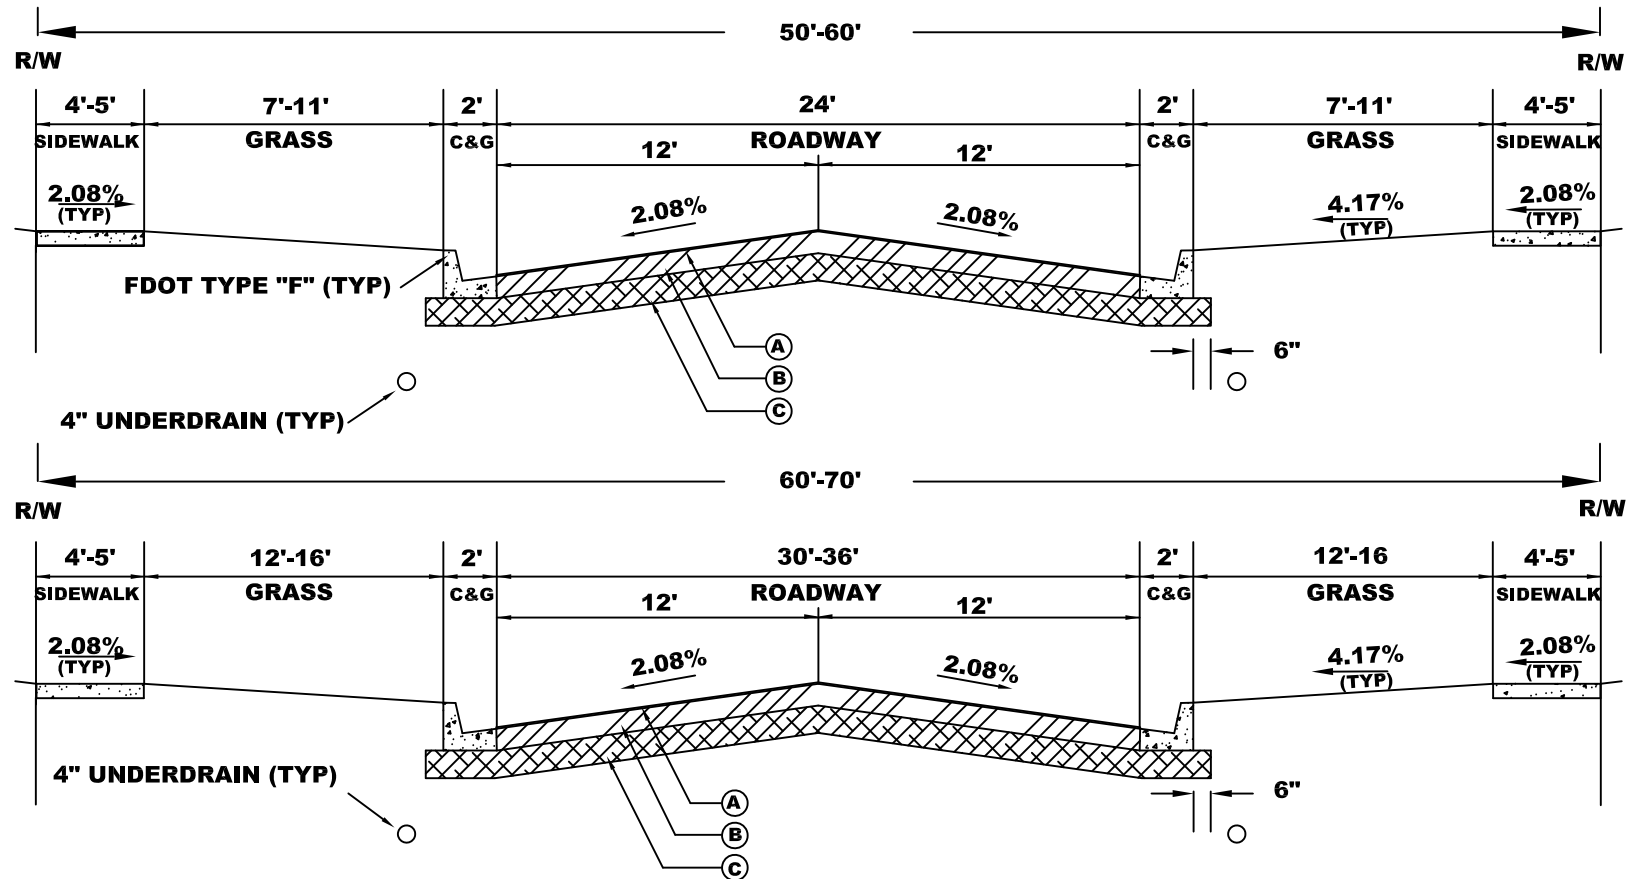

- A. 1 1/4" TYPE S-3 ASPHALT OVER R.C.-70, OR EQUAL, PRIME COAT
- B. MIN. 6" LIMEROCK BASE COMPACTED TO MIN. 98% DENSITY AASHTO T-180
- C. MIN. 8" STABILIZED SUBGRADE COMPACTED TO MIN. 98% DENSITY AASTO T-180 WITH MIN. F.B.V. OF 50 P.S.I.

- 1. PAVEMENT TO BE IN ACCORDANCE WITH FDOT FLEX PAVEMENT DESIGN.
- 2. STREET TREES ARE TO BE PLANTED A MINIMUM OF 5' FROM THE BACK OF CURB. LARGE CANOPY TREES SHALL BE PLANTED A MINIMUM 5' FROM ANY PUBLIC SIDEWALK. SMALL AND MEDIUM CANOPY TREES SHALL BE PLANTED A MINIMUM OF 3' FROM ANY PUBLIC SIDEWALK.
- 3. STREET TREES SHALL BE PLANTED SO THE TREE ROOT SYSTEM IS NO CLOSER THAN 5' FROM ANY UNDERGROUND UTILITY.
- 4. SEE UNDERDRAIN DETAILS FOR LOCATION INFORMATION.